


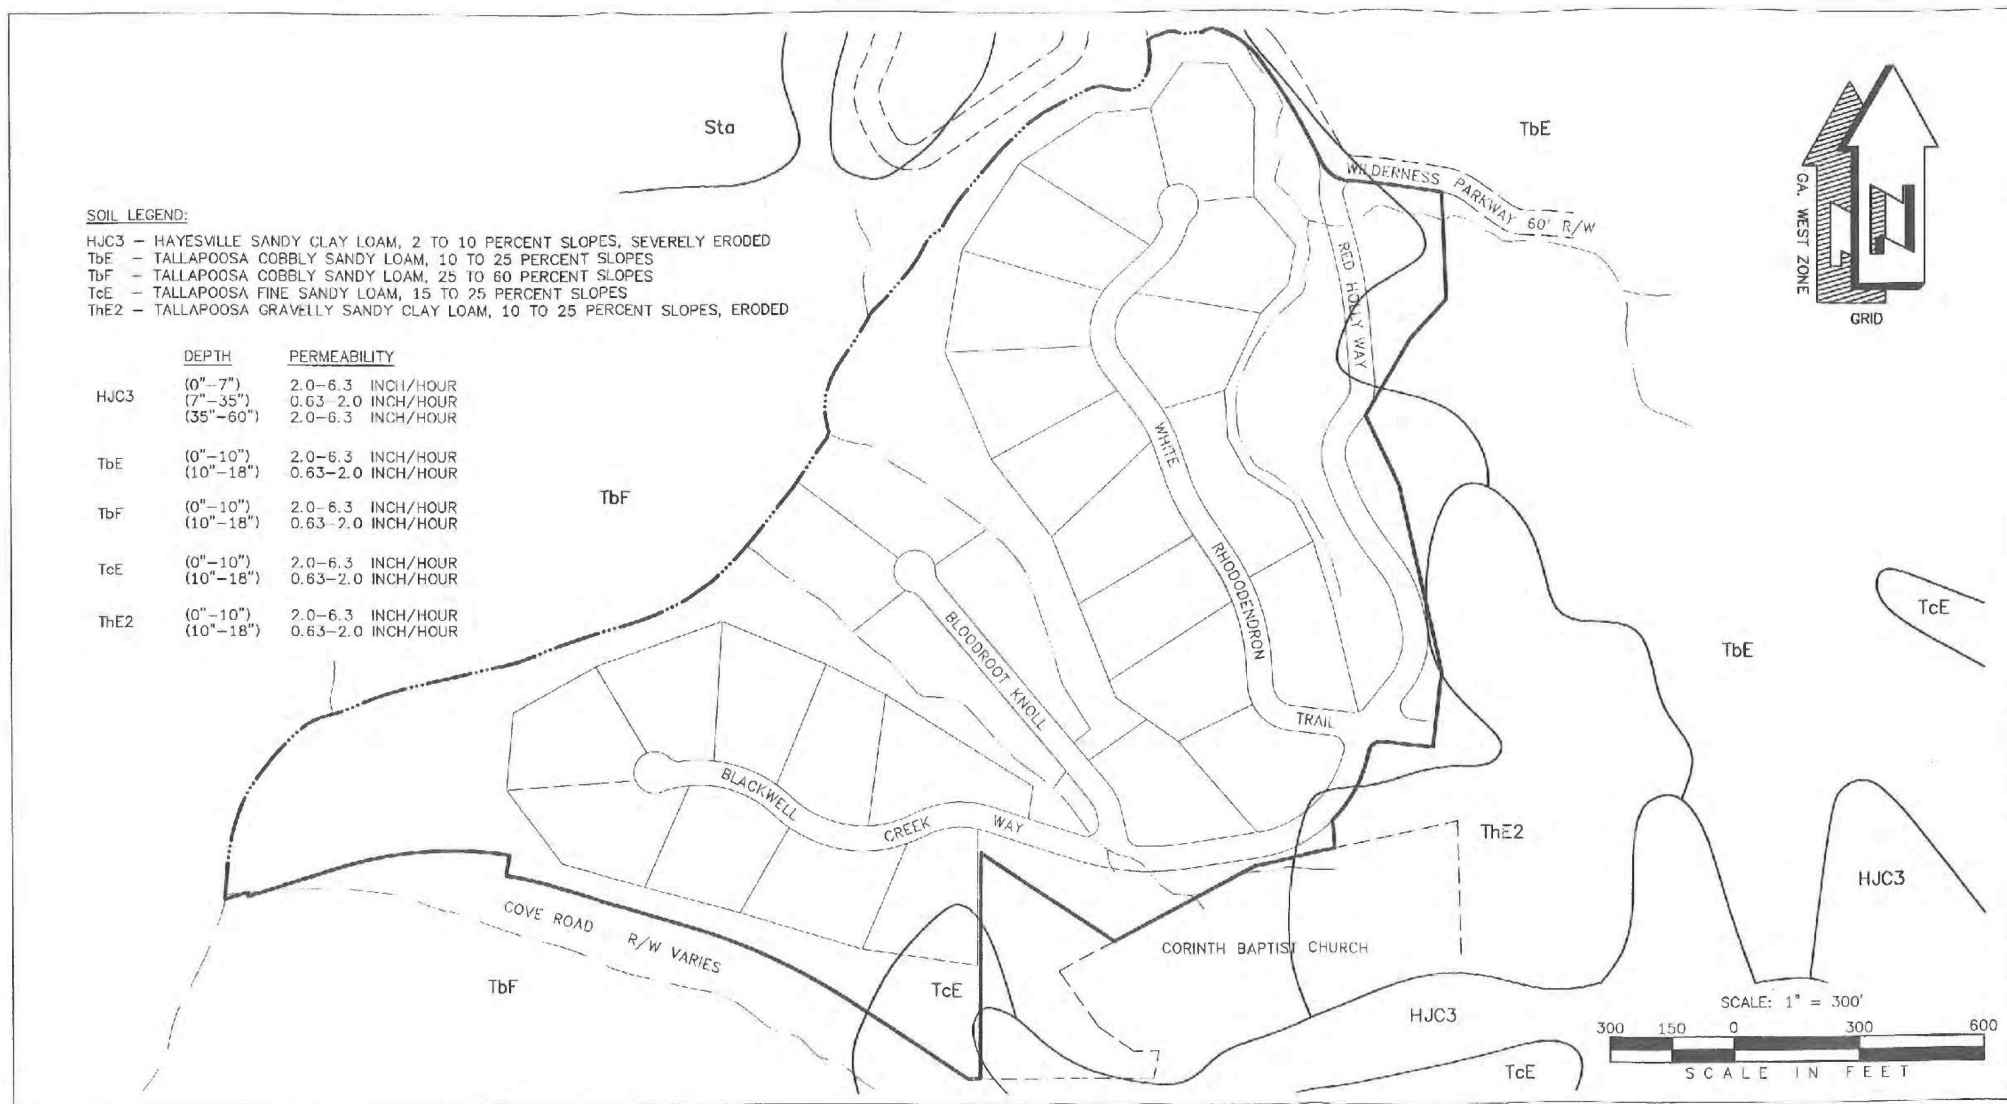
Big Canoe Company, LLC
 591 Big Canoe
 Big Canoe, GA 30143

Prepared By:

 Cranston, Robertson & Whitehurst, P.C.
 452 Ellis Street, Augusta, GA 30901
 Tel: (706) 722-1588
 Email: www.crwpc@crwpc.com


Base Map

Main Gate I

DATE: SEPT. 10, 2001
 REV. 10-23-01



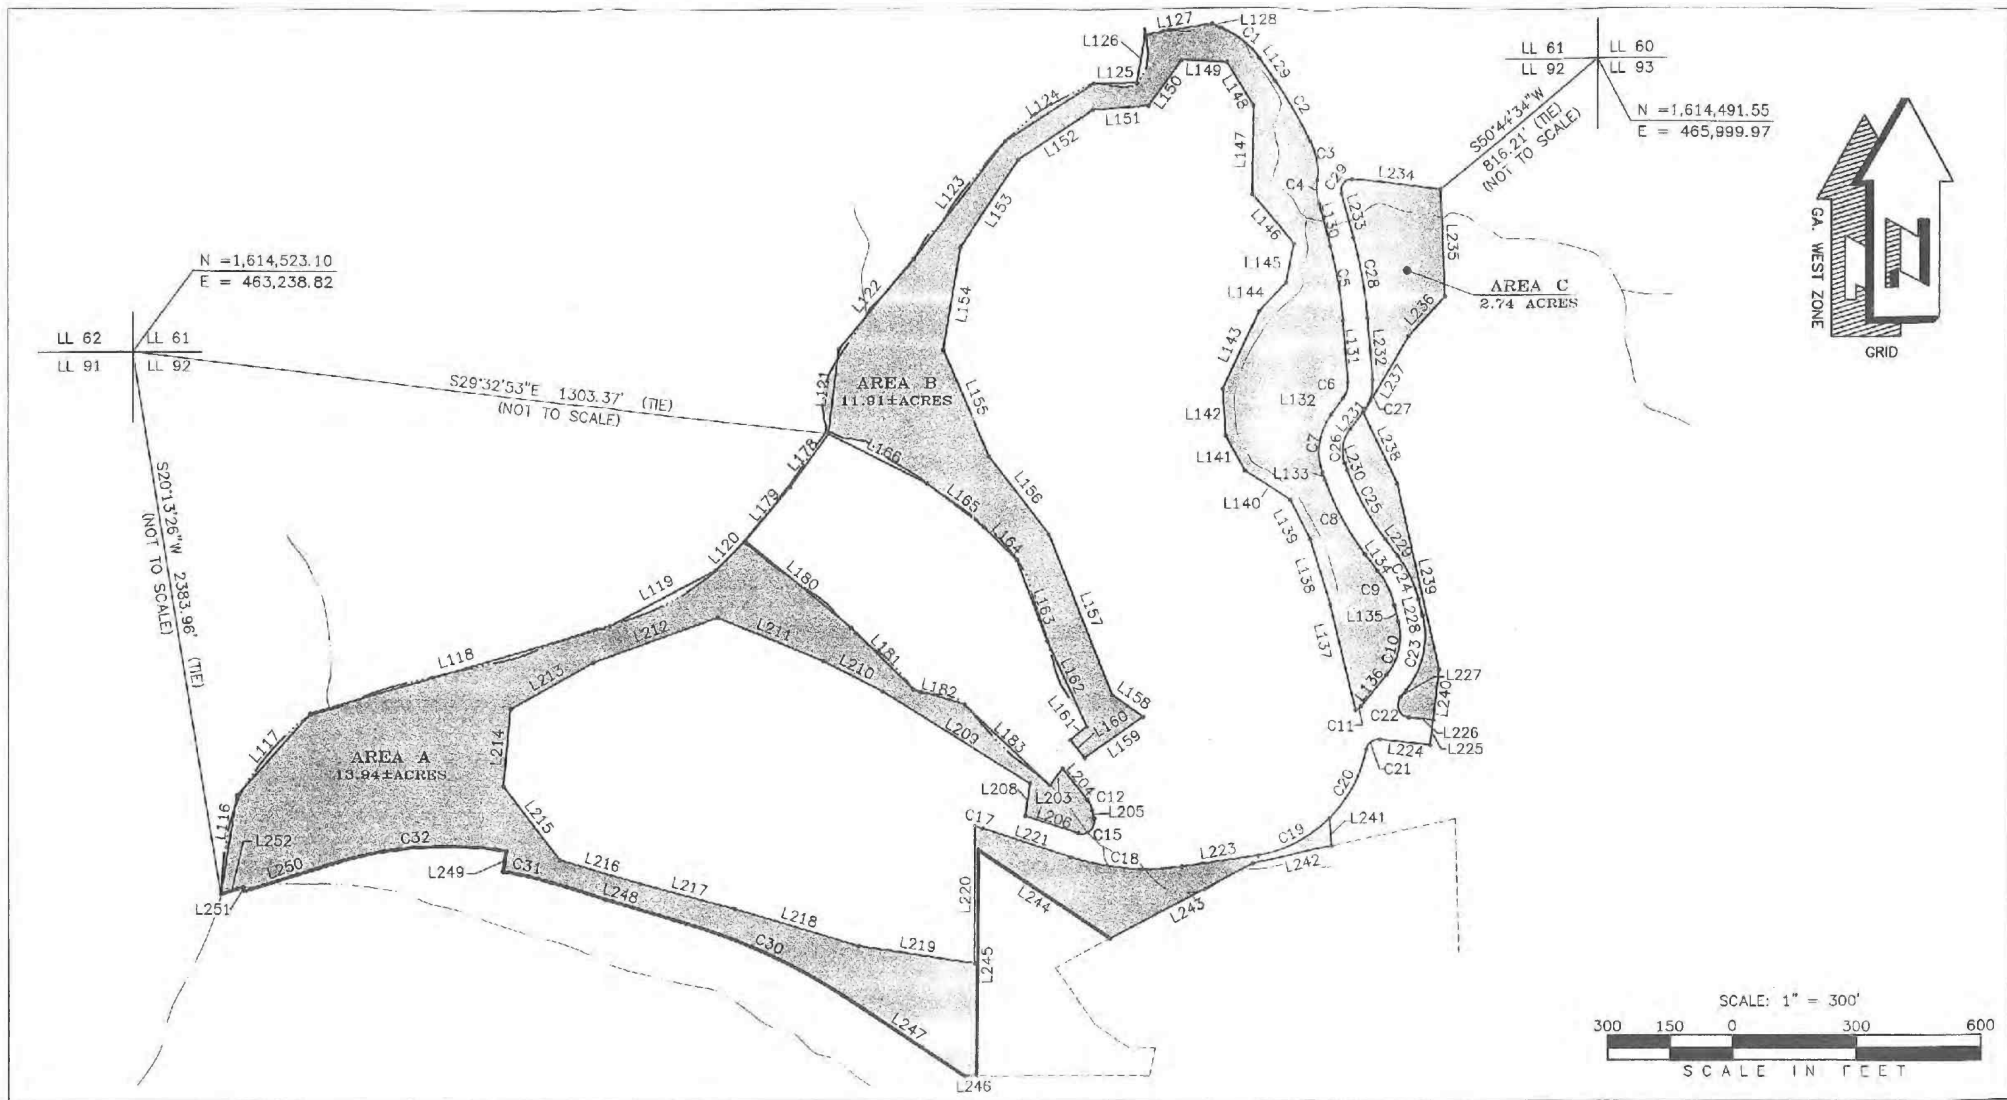
Big Canoe Company, LLC
 591 Big Canoe
 Big Canoe, GA 30143

Prepared By:

 Cranston, Robertson & Whitehurst, P.C.
 452 Ellis Street, Augusta, GA 30901
 Tel: (706) 722-1588
 Email: www.crwpc@crwpc.com


Soils Map

Main Gate I

DATE: SEPT. 10, 2001
 REV. 10-23-01



Big Canoe Company, LLC
 591 Big Canoe
 Big Canoe, GA 30143

Prepared By:

 Cranston, Robertson & Whitehurst, P.C.
 452 Ellis Street, Augusta, GA 30901
 Tel: (706) 722-1588
 Email: www.crwpc@crwpc.com

Conservation
 Easement

Main Gate I

DATE: SEPT. 10, 2001
 REV. 10-23-01

AREA A
ACRES

#	BEARING	DISTANCE
116	N09°29'56"E	240.01'
117	N41°49'30"E	263.72'
118	N73°44'37"E	752.26'
119	N62°44'34"E	290.65'
120	N45°30'50"E	100.03'
180	S50°40'52"E	328.14'
181	S45°36'17"E	211.12'
182	S73°49'51"E	128.25'
183	S47°07'25"E	286.22'
203	N37°24'24"E	50.37'
204	S38°48'48"E	95.89'
205	S12°52'23"E	19.07'
206	N71°57'02"W	136.50'
208	N08°32'12"E	78.46'
209	N58°24'07"W	420.61'
210	N63°09'12"W	161.39'
211	N67°25'46"W	273.39'
212	S70°34'45"W	324.83'
213	S60°38'49"W	226.47'
214	S05°09'55"W	185.94'
215	S37°08'19"E	221.82'
216	S74°12'55"E	204.47'
217	S74°49'40"E	238.05'
218	S73°20'27"E	310.55'
219	S81°58'15"E	284.47'
220	N00°14'14"E	327.71'
221	S71°57'02"E	225.97'
223	N81°19'20"E	186.79'
241	S04°23'15"E	66.80'
242	S78°08'30"W	198.51'
243	S62°11'00"W	389.44'
244	N56°26'28"W	385.99'
245	S00°20'41"W	540.17'
246	N89°40'30"W	30.93'
247	N57°10'53"W	350.57'
248	N73°20'53"W	344.40'
249	N08°59'32"E	50.00'
250	S72°30'08"W	221.60'
251	N17°29'34"W	10.00'
252	S72°30'08"W	55.85'

AREA B
ACRES

#	BEARING	DISTANCE
121	N07°01'15"E	204.62'
122	N39°59'11"E	280.91'
123	N37°56'50"E	361.86'
124	N57°22'43"E	256.35'
125	N89°31'05"E	103.77'
126	N10°06'01"E	117.51'
127	N81°50'59"E	163.01'
128	S67°46'44"E	23.19'
129	S35°08'39"E	66.00'
130	S15°30'36"E	107.07'
131	S04°44'01"E	148.13'
132	S38°05'34"W	50.00'
133	S20°18'07"E	18.17'
134	S37°21'29"E	50.00'
135	S14°15'23"E	39.84'
136	S39°23'23"W	97.09'
137	N13°48'51"W	261.02'
138	N17°42'08"W	164.86'
139	N28°08'18"W	107.01'
140	N57°29'42"W	129.01'
141	N29°07'45"W	94.92'
142	N03°40'28"W	112.86'
143	N24°53'44"E	205.64'
144	N43°15'59"E	96.01'
145	N10°53'13"E	95.39'
146	N41°12'36"W	153.33'
147	N00°31'22"E	212.97'
148	N31°08'08"W	122.19'
149	N87°04'00"W	110.47'
150	S36°08'12"W	133.61'
151	S85°41'41"W	134.93'
152	S56°46'40"W	218.00'
153	S33°35'30"W	254.36'
154	S09°34'05"W	249.09'
155	S23°44'19"E	279.28'
156	S38°13'11"E	236.30'
157	S21°38'59"E	415.15'
158	S55°36'55"E	91.97'
159	S55°12'14"W	172.84'
160	N40°04'01"W	55.17'
161	N51°19'11"E	51.92'
162	N25°11'26"W	226.56'
163	N20°59'50"W	208.76'
164	N45°29'12"W	111.87'
165	N53°01'19"W	173.72'
166	N63°24'50"W	266.42'

AREA C
ACRES

#	BEARING	DISTANCE
235	S02°29'12"E	257.41'
236	S41°57'29"W	128.78'
237	S30°39'49"W	214.80'
238	S25°49'00"E	187.98'
239	S12°37'20"E	455.36'
240	S06°36'45"W	122.35'
226	N83°23'15"W	58.46'
227	N39°23'23"E	19.82'
228	N14°15'23"W	39.84'
229	N37°21'29"W	50.00'
230	N20°18'07"W	18.17'
231	N38°05'34"E	50.00'
232	N04°44'01"W	148.13'
233	N15°30'36"W	113.26'
234	S83°33'22"E	213.91'


TIES

#	BEARING	DISTANCE
225	S06°36'45"W	60.00'
224	N83°23'15"W	122.32'
178	S36°19'59"W	157.95'
179	S39°25'03"W	166.79'

CURVE TABLE

CURVE	RADIUS	LENGTH	BEARING	CHORD	DELTA
C1	207.96	118.45	S51°27'42"E	116.86'	32°38'05"
C2	1587.07	166.48	S32°08'21"E	166.40'	06°00'36"
C3	150.00	95.74	S10°50'59"E	94.12'	36°34'07"
C4	142.05	56.89	S04°02'16"E	56.51'	22°56'41"
C5	983.75	185.03	S10°07'19"E	184.76'	10°46'35"
C6	54.55	40.77	S16°40'47"W	39.83'	42°49'35"
C7	143.02	145.76	S08°53'44"W	139.54'	58°23'41"
C8	696.88	207.45	S28°49'48"E	206.69'	17°03'22"
C9	227.66	91.79	S25°48'26"E	91.17'	23°06'06"
C10	145.00	135.76	S12°34'00"W	130.86'	53°38'46"
C11	30.00	16.66	S55°18'05"W	16.45'	31°49'24"
C12	65.86	29.82	S25°50'36"E	29.56'	25°56'25"
C15	30.00	63.31	S47°35'18"W	52.20'	120°55'22"
C17	194.67	19.82	S74°52'02"E	19.81'	05°50'01"
C18	583.87	272.36	S85°18'51"E	269.90'	26°43'38"
C19	320.04	199.50	N63°27'49"E	196.29'	35°43'01"
C20	320.04	189.88	N28°36'30"E	187.11'	33°59'37"
C21	30.00	44.51	N54°06'43"E	40.54'	85°00'04"
C22	30.00	64.29	N21°59'56"W	52.67'	122°46'38"
C23	205.00	191.94	N12°34'00"E	185.01'	53°38'46"
C24	287.66	115.99	N25°48'26"W	115.20'	23°06'06"
C25	636.88	189.59	N28°49'48"W	188.89'	17°03'22"
C26	83.02	84.61	N08°53'44"E	81.00'	58°23'41"
C27	114.55	85.62	N16°40'47"E	83.64'	42°49'35"
C28	1043.75	196.31	N10°07'19"W	196.02'	10°46'35"
C29	25.00	48.85	N40°28'01"E	41.44'	111°57'14"
C30	1482.15	418.21	N65°15'53"W	416.82'	16°10'01"
C31	868.46	116.12	N77°10'42"W	116.03'	07°39'38"
C32	918.46	424.63	S85°44'48"W	420.86'	26°29'22"

Big Canoe Company, LLC
591 Big Canoe
Big Canoe, GA 30143

Prepared By:
 Cranston, Robertson & Whitehurst, P.C.
452 Ellis Street, Augusta, GA 30901
Tel: (706) 722-1588
Email: www.crwpc@crwpc.com

Conservation
Easement

Main Gate I

DATE: SEPT. 10, 2001
REV. 10-23-01